




# Cross Section Views Looking South between Cranston/West Warwick Boundary and Wakefield Street

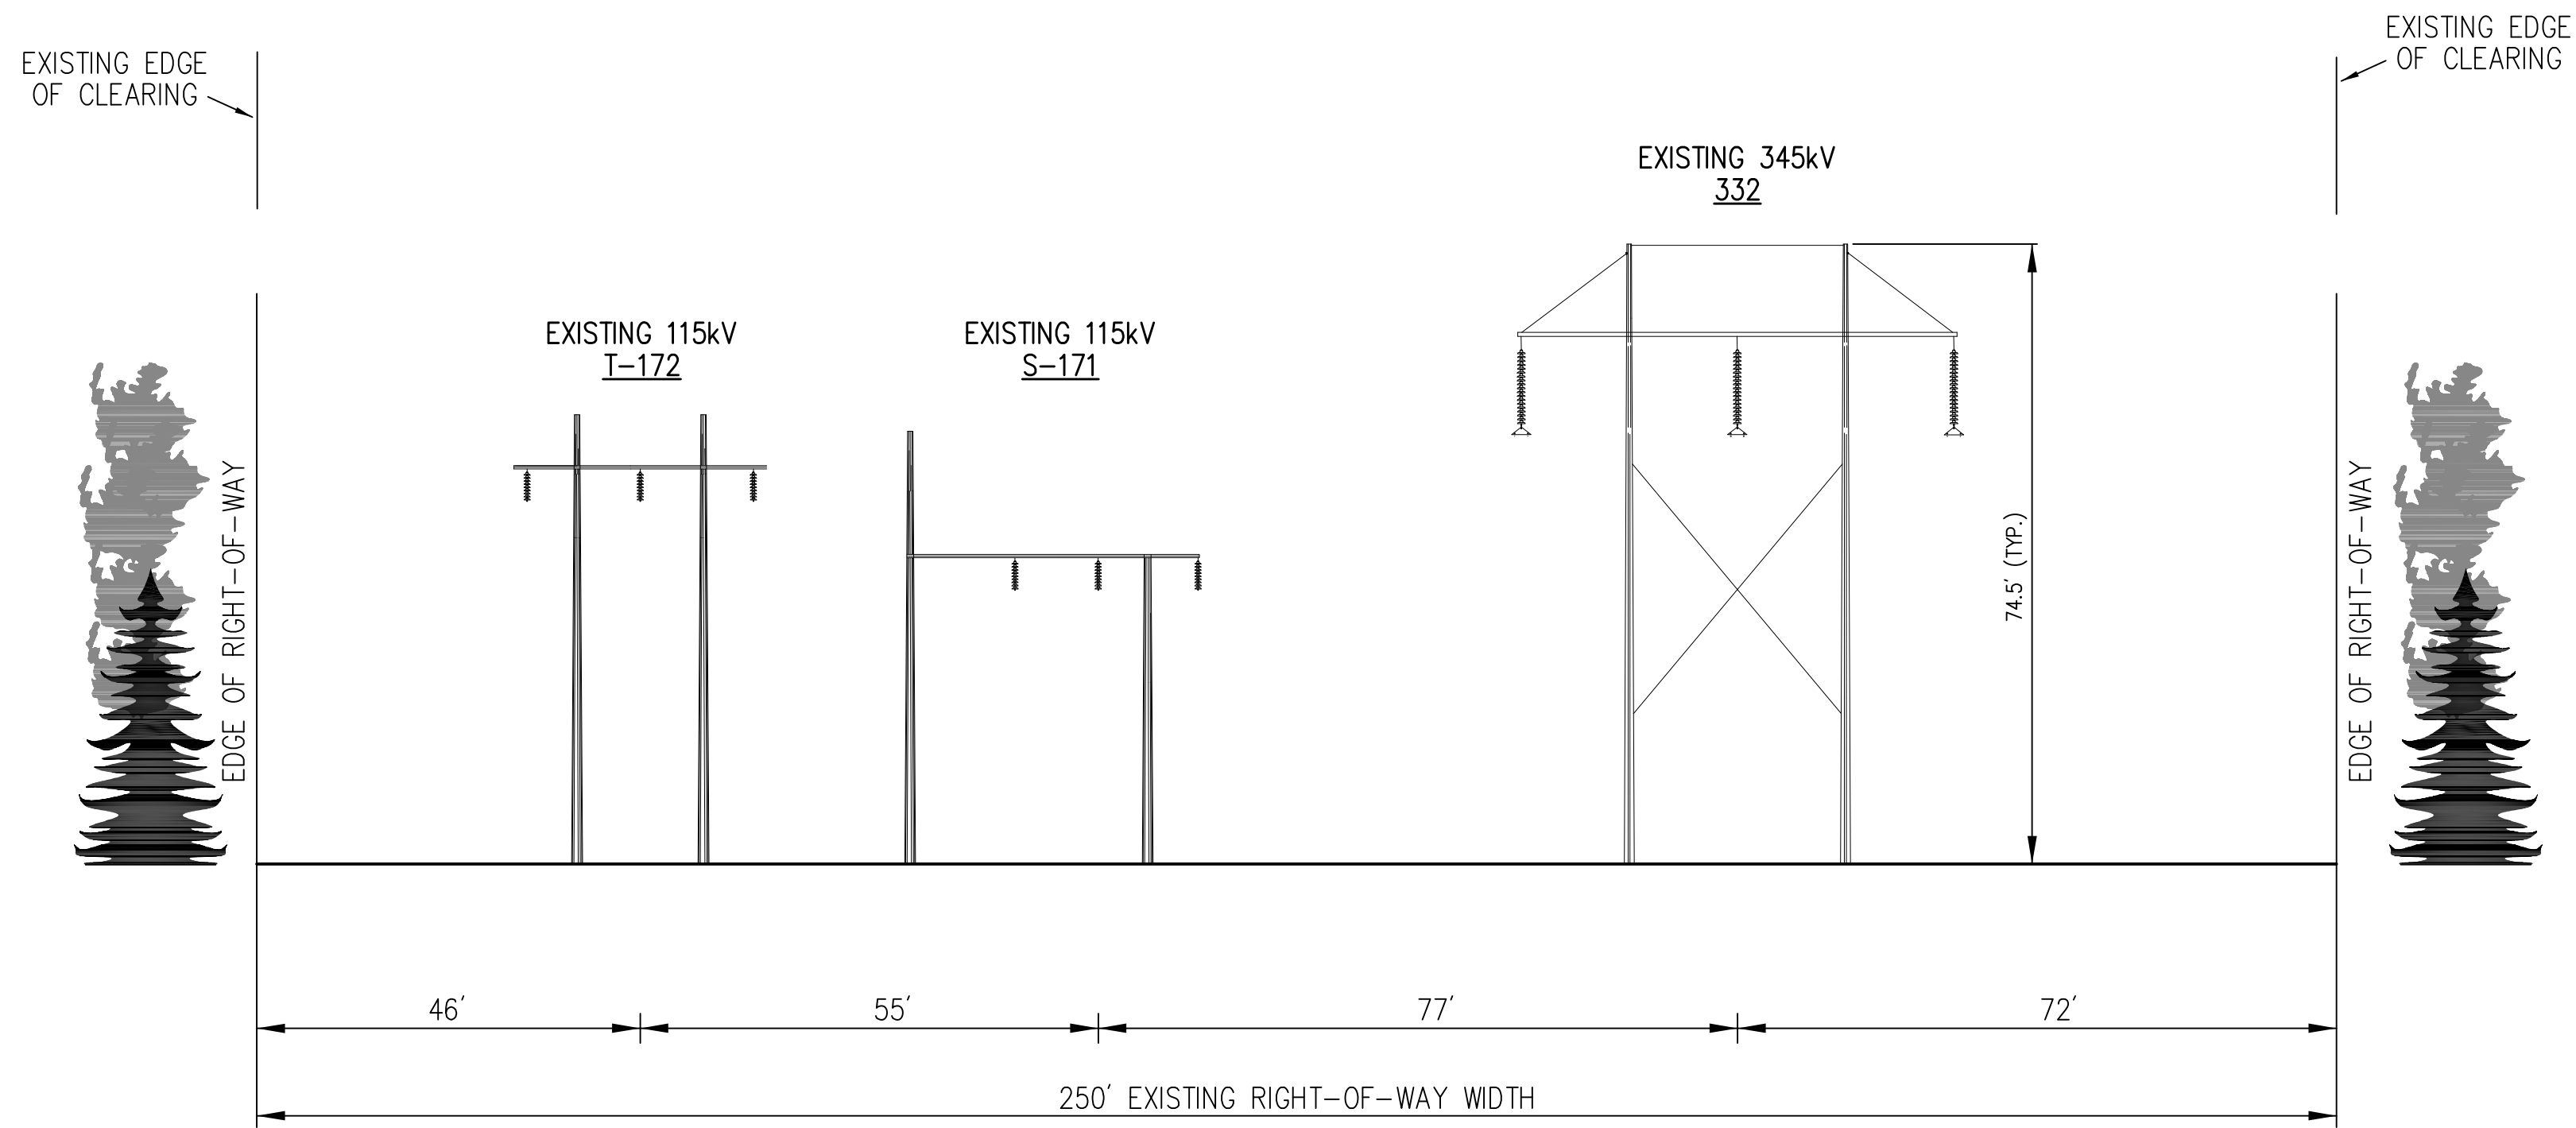

Existing Cross Section

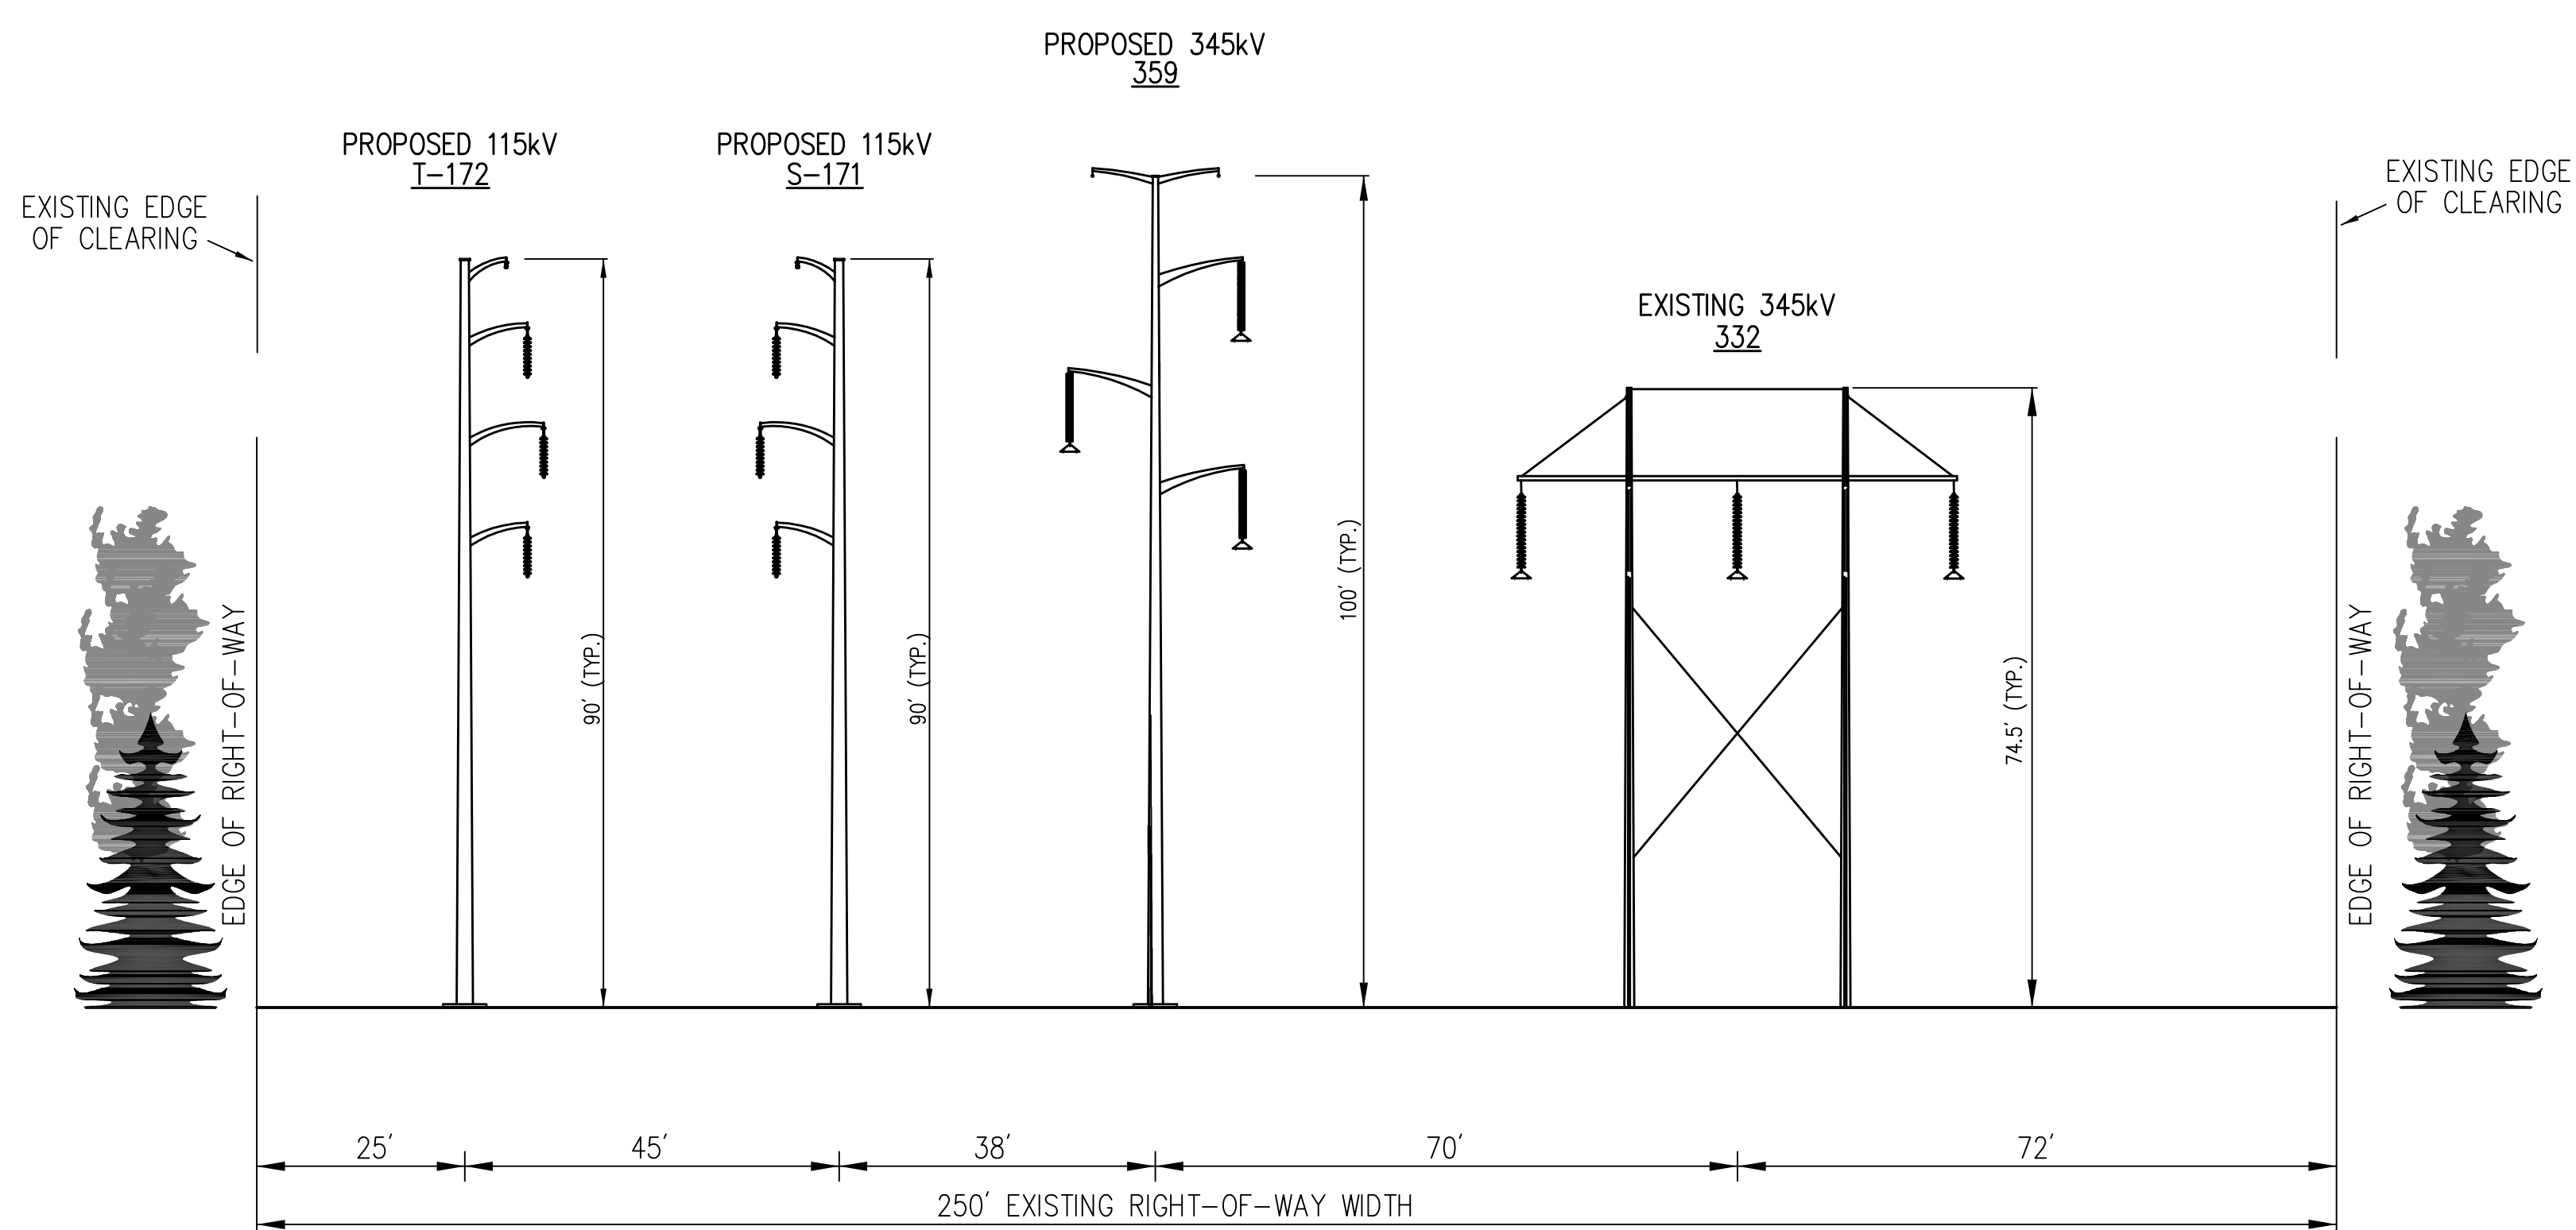

Proposed Cross Section

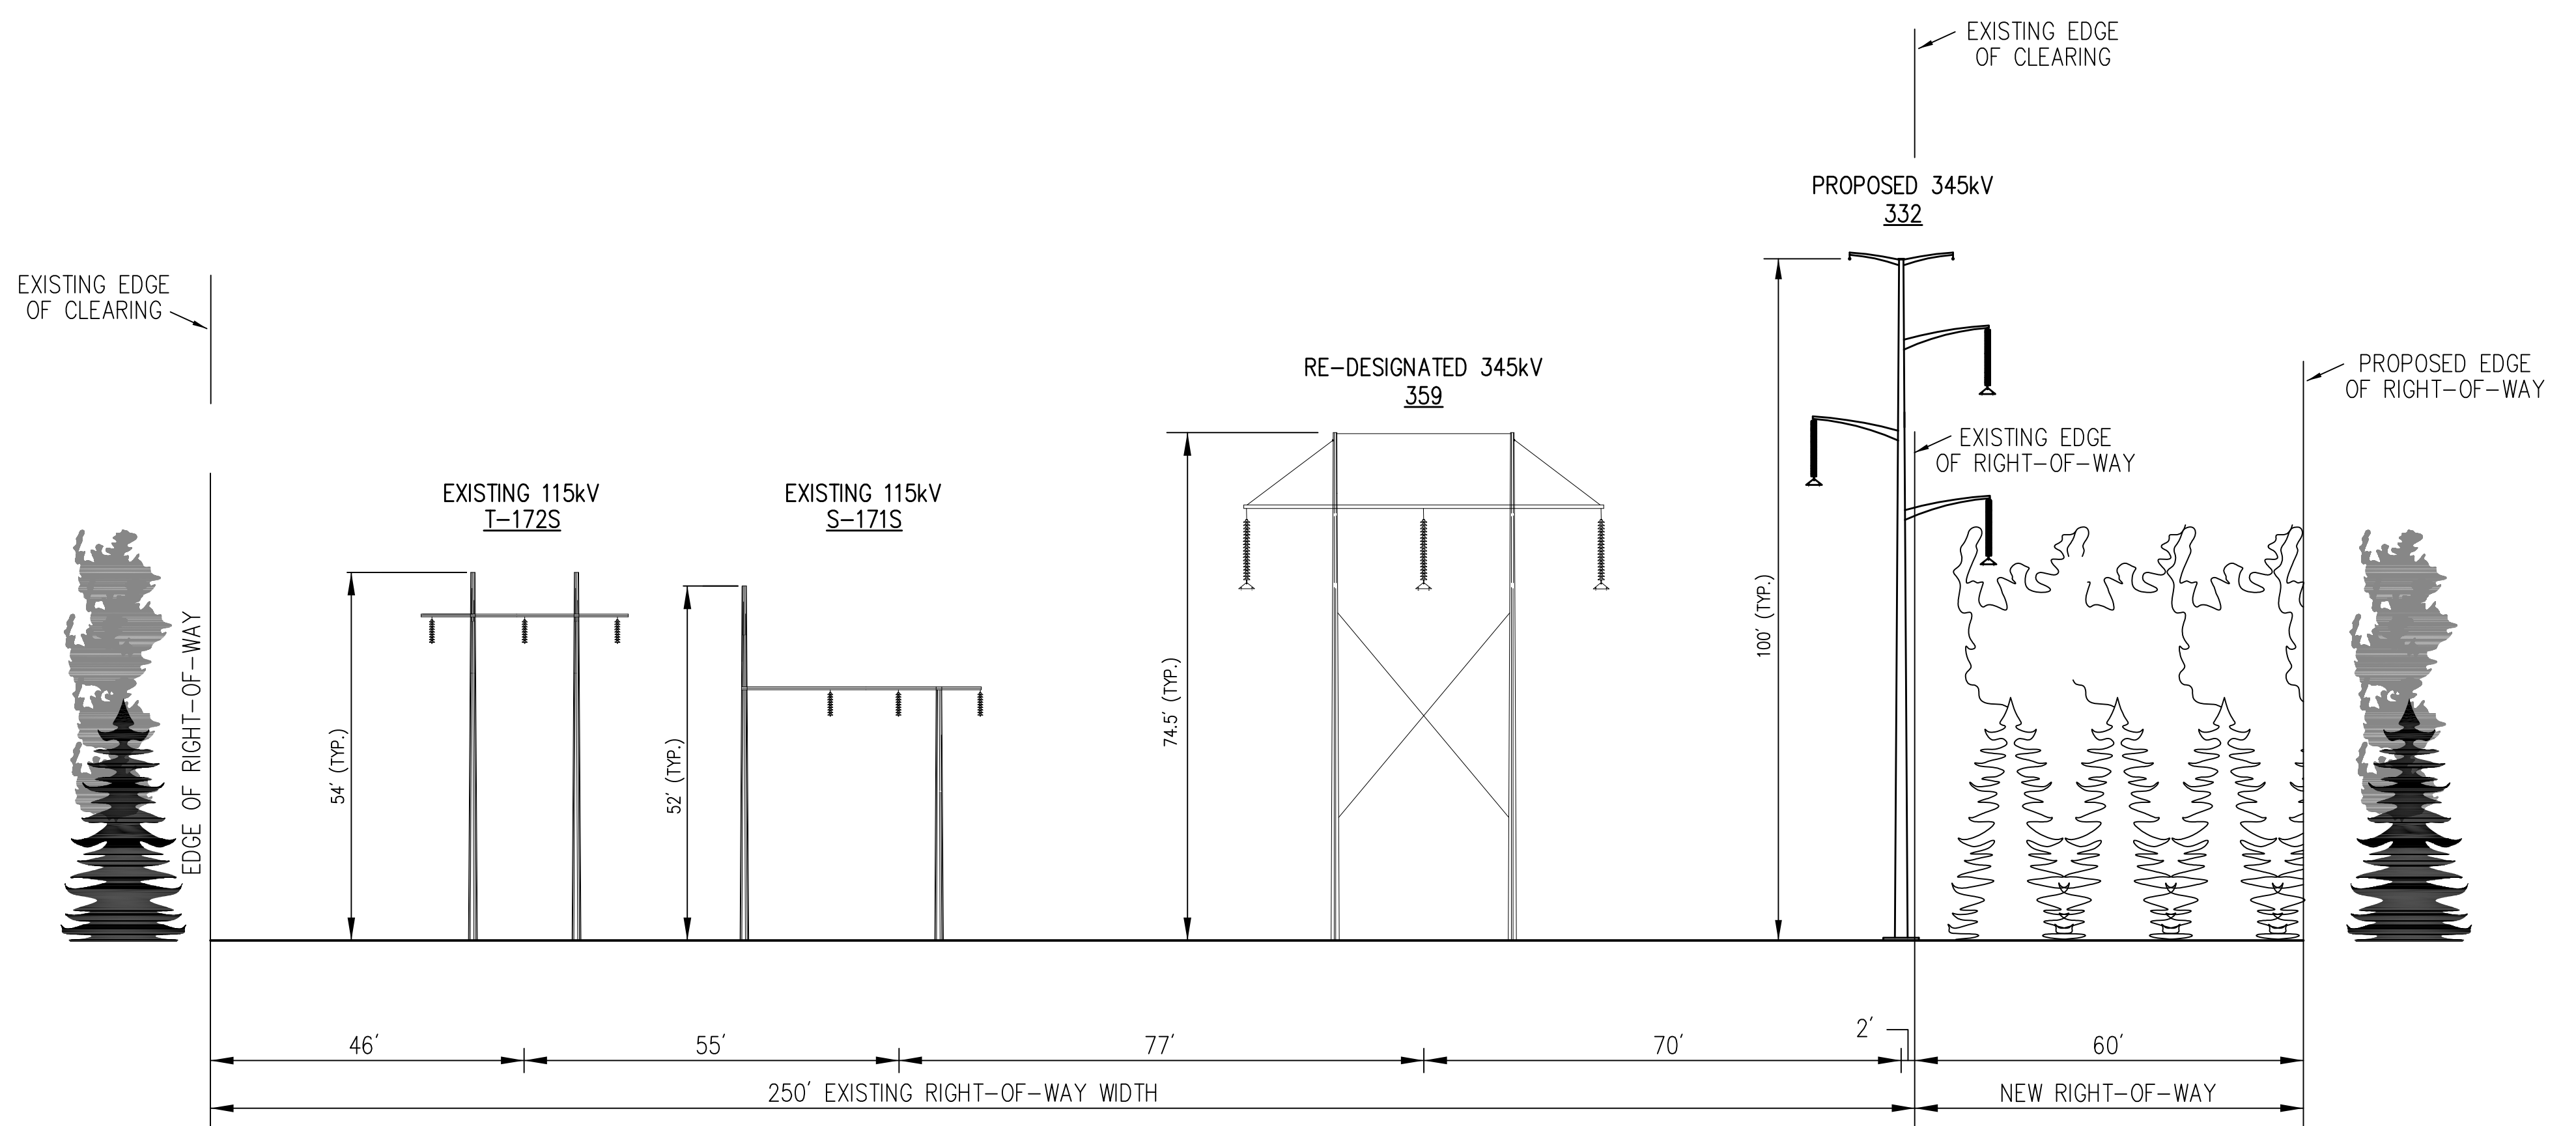

West Warwick Alternative Cross Section