



EXHIBIT 2

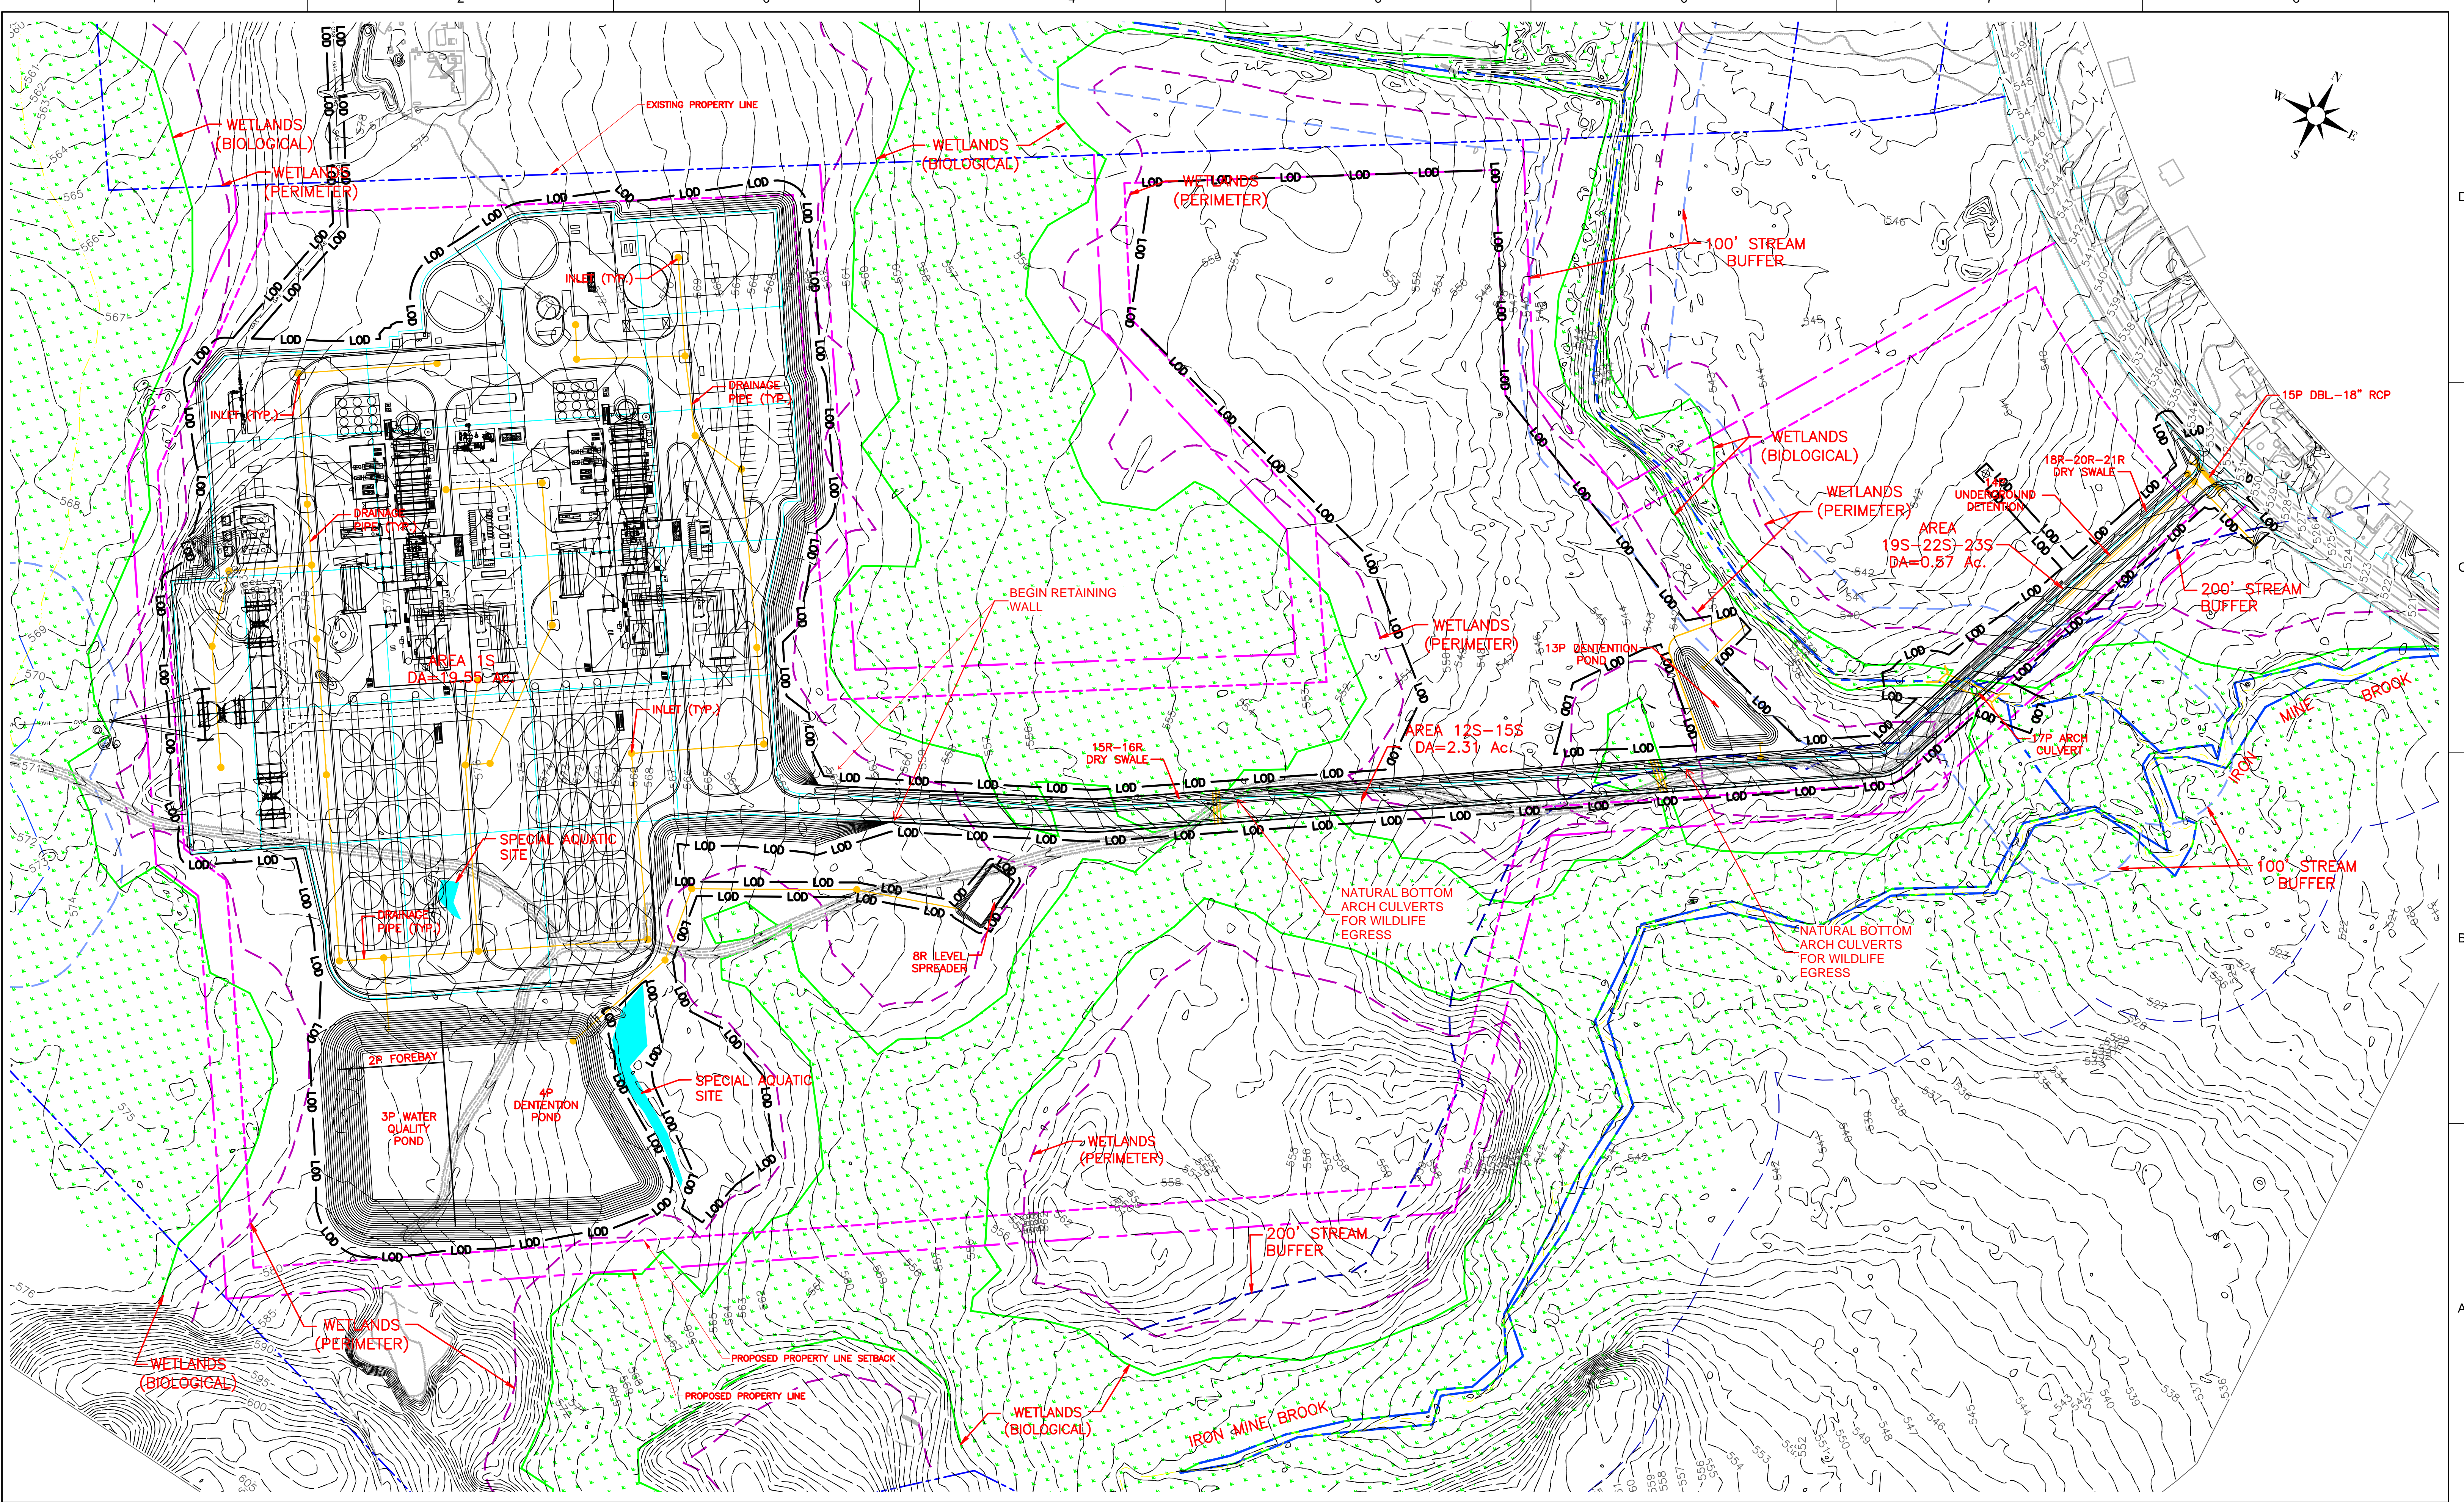

C:\workbooks\jacob\162159771\DWG\162159771_2_wetlands\162159771_2.dwg (1/28/2016 8:45 PM)

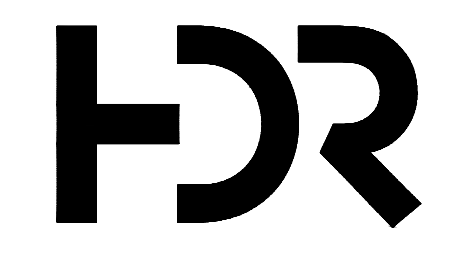

DRAFT


PROJECT MANAGER C. JACOBS

ISSUE	DATE	DESCRIPTION

PROJECT NUMBER 00000000238926

INVENERGY, LLC
 CLEAR RIVER ENERGY CENTER
 TOWN OF BURRILLVILLE,
 PROVIDENCE COUNTY, RHODE ISLAND

**PROPOSED SITE LAYOUT, GRADING,
 DRAINAGE AND BMP PLAN**

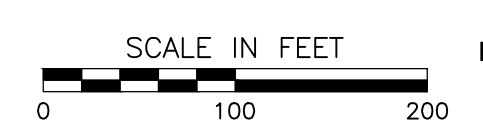

FILENAME EXHIBIT 2.dwg
 SCALE AS SHOWN

SHEET
EXHIBIT 2