


# PROVIDENCE WATER TRANSMISSION & DISTRIBUTION

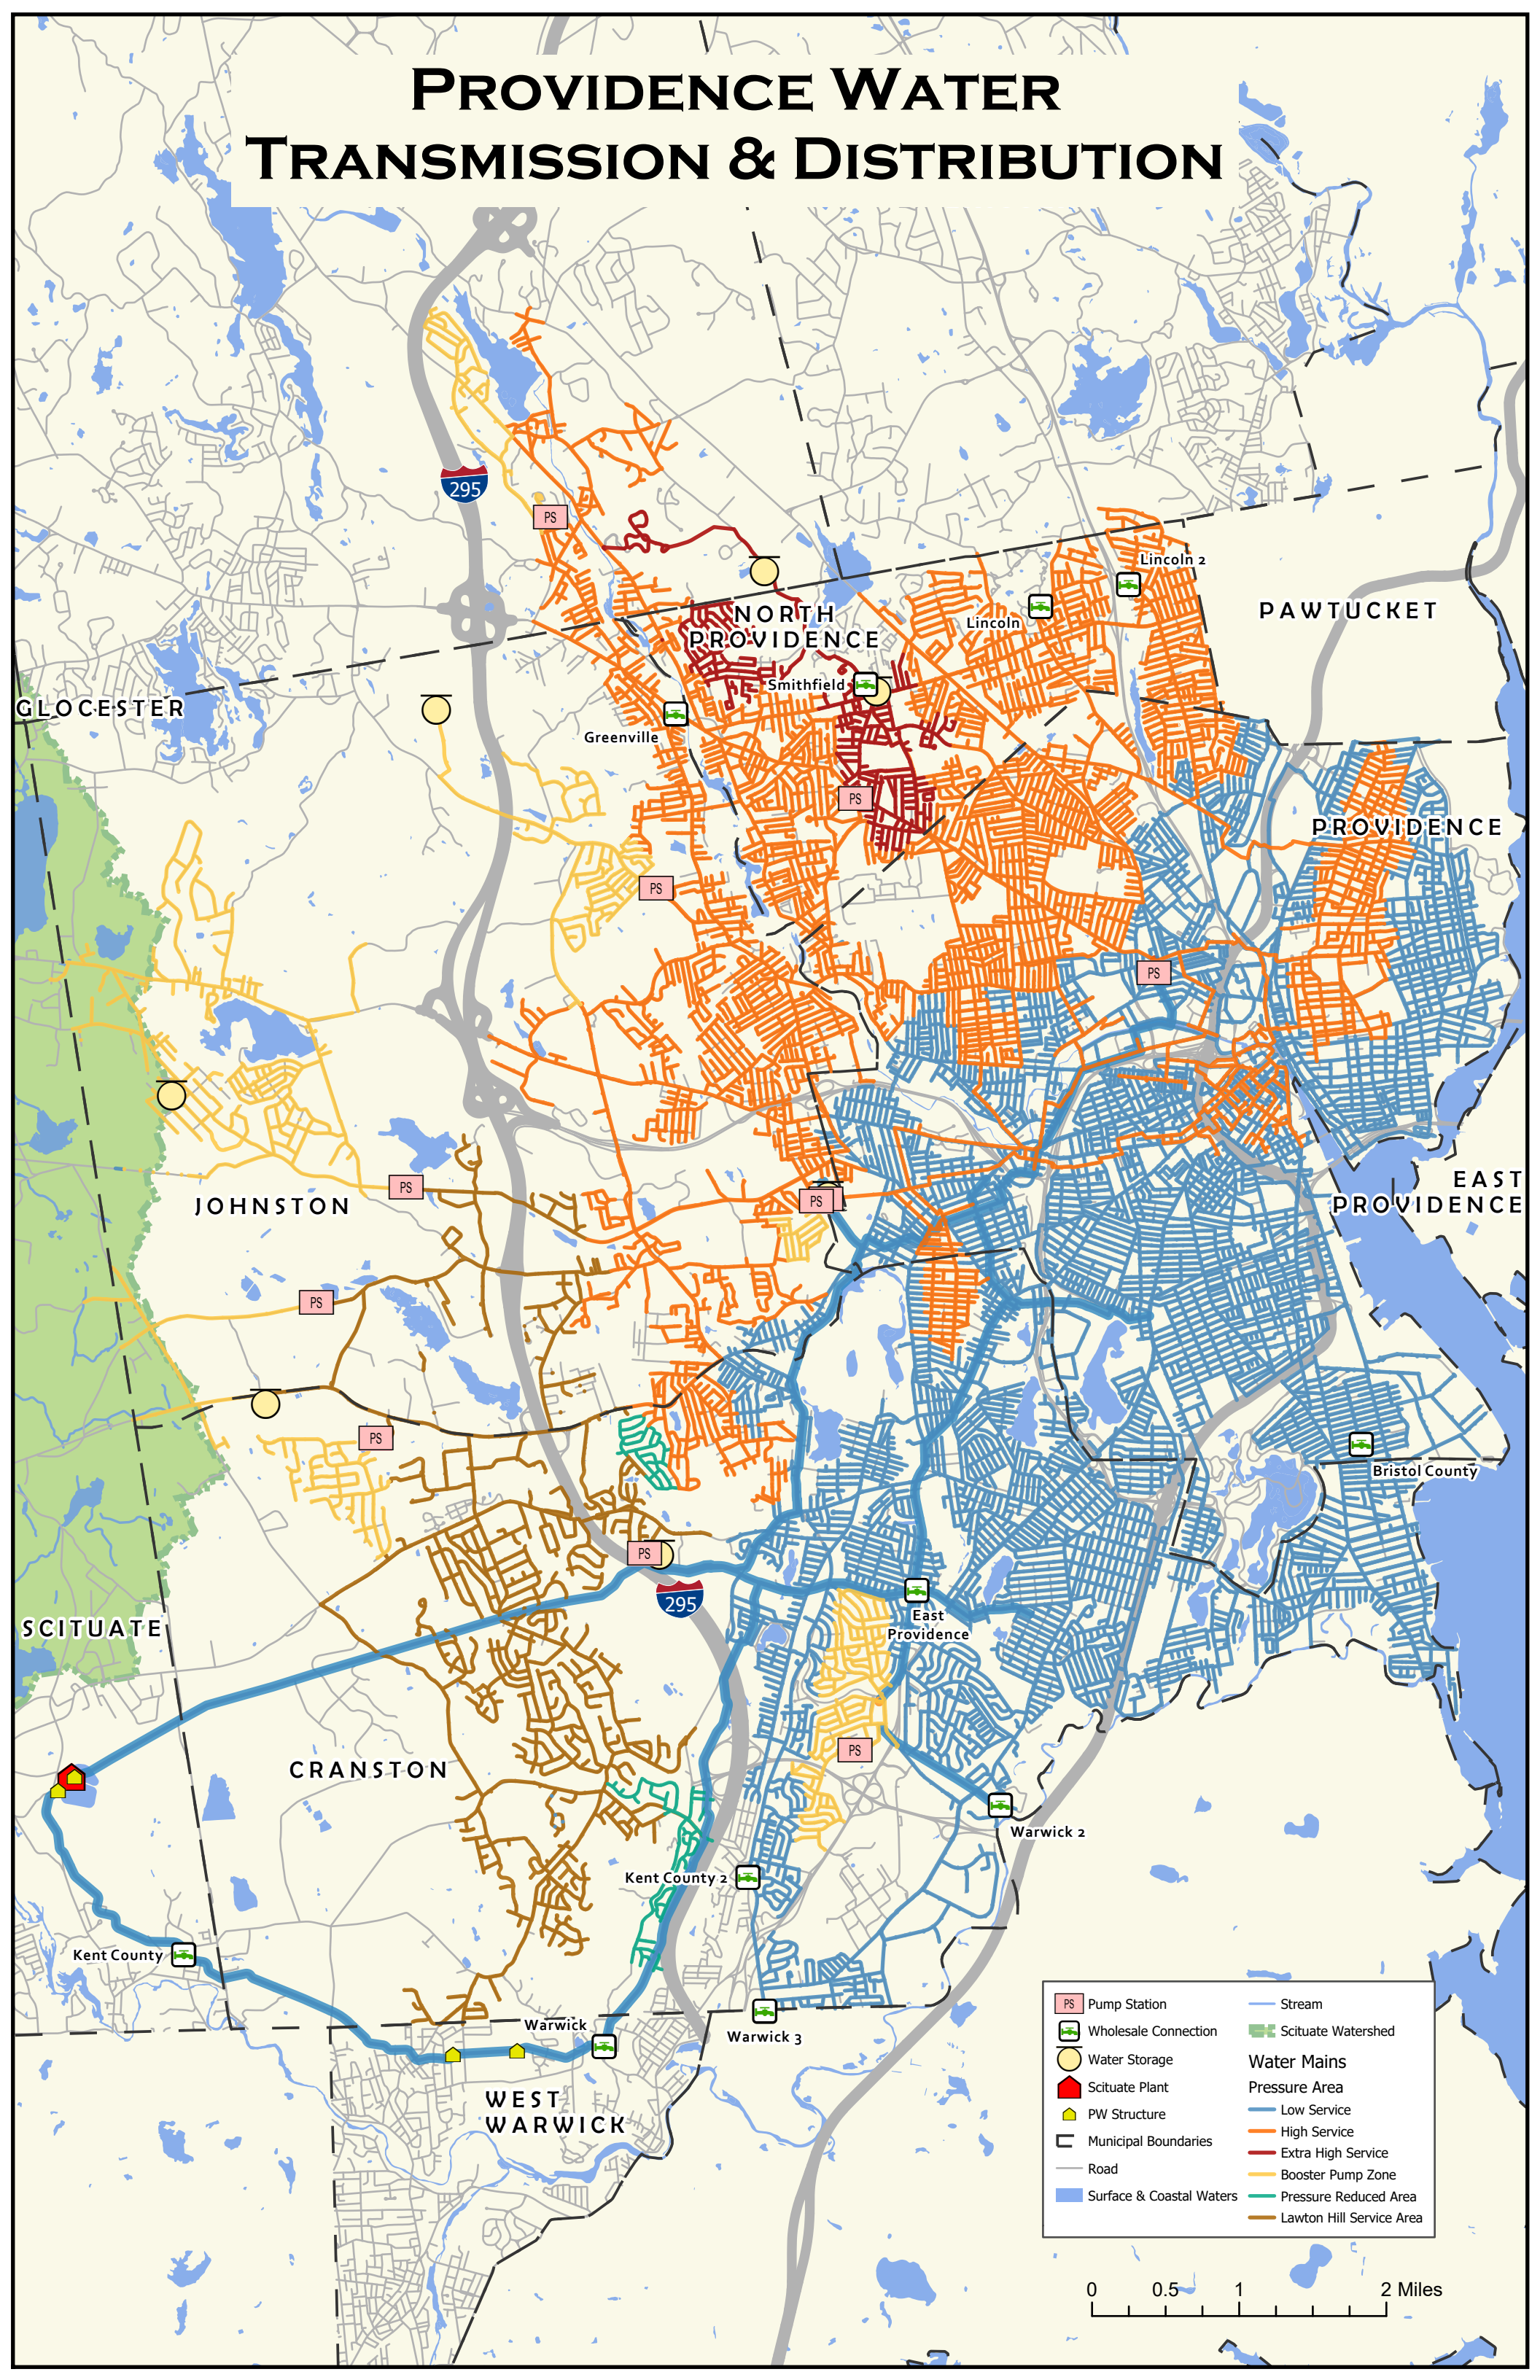

Pump Station	Stream
Wholesale Connection	Scituate Watershed
Water Storage	<b>Water Mains</b>
Scituate Plant	Pressure Area
PW Structure	Low Service
Municipal Boundaries	High Service
Road	Extra High Service
Surface & Coastal Waters	Booster Pump Zone
	Pressure Reduced Area
	Lawton Hill Service Area

